



East Texas Hwy - Feeder

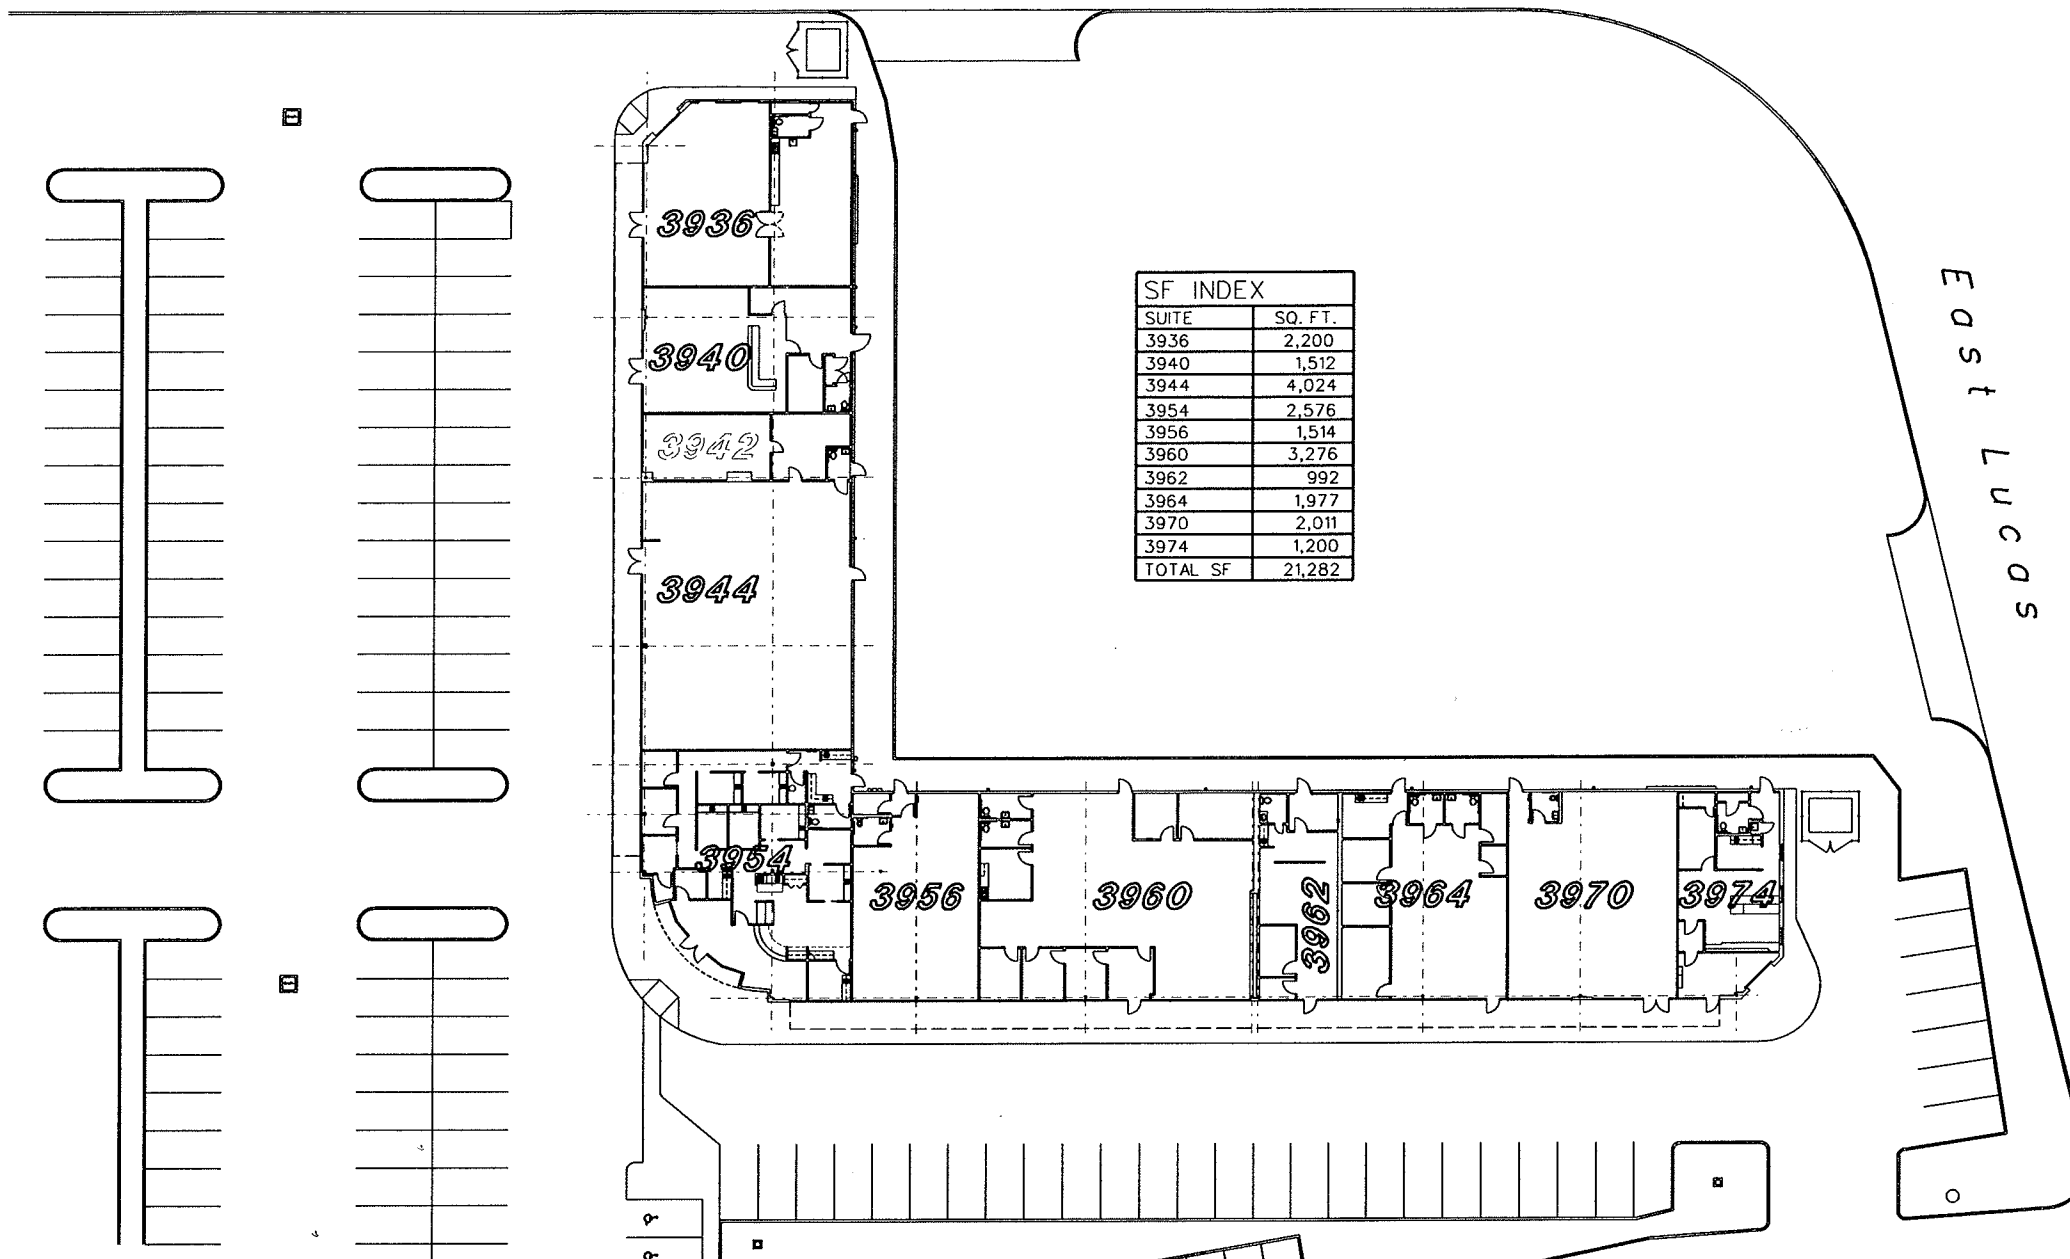

SF INDEX	
SUITE	SQ. FT.
3936	2,200
3940	1,512
3944	4,024
3954	2,576
3956	1,514
3960	3,276
3962	992
3964	1,977
3970	2,011
3974	1,200
TOTAL SF	21,282

 

**A100 BEAUMONT CENTRE - SITE PLAN**

SCALE: 1/8" = 1'-0"

**THE GENECOV GROUP**  
 OIL & GAS - REAL ESTATE  
 P.O. BOX 122440 TULSA, TEXAS 74112-2440  
 (918) 482-8844 (918) 482-8848 FAX



**EXISTING SITE PLAN**  
**Beaumont Centre**  
 Beaumont, Texas  
 Jefferson County

PROJECT: SUITE PLANS
DRAWN BY: RDP
DATE: 02/25/85
RE. NO.: 1392
REVISION:
SHEET: EXISTING
SITE & SUITE PLAN

**A1**  
 SHEET 1 OF 1

© 1985 The Genecov Group. All rights reserved. This drawing is the property of The Genecov Group and is not to be reproduced or published without the written consent of The Genecov Group.