



A100 FIRST FLOOR PLAN

SCALE: 1/16" = 1'-0"

UPDATED: 9/07/2017

LEGEND	USABLE SF	RENT ROLL
SUITE 100	8,710 SF	9,550 SF
DRIVE THRU	600 SF	600 SF
SUITE 101	2,538 SF	2,951 SF
SUITE 102	461 SF	546 SF
COMMON AREAS	1,724 SF	1,719 SF
USABLE AREA	11,709 SF	
1st FLOOR TOTAL	13,433 SF	13,047 SF

SF LEGEND			FLOOR RENTABLE - COMMON SF = FLOOR USABLE			RENTABLE + USABLE
LOCATION	GROSS SF	VERTICAL SF	FLOOR RENTABLE	COMMON SF	FLOOR USABLE	FLOOR FACTOR
1st FLOOR	13433 SF	288 SF	13145 SF	1436 SF	11709 SF	
2nd FLOOR	14514 SF	492 SF	14022 SF	1737 SF	12285 SF	
3rd FLOOR	14514 SF	402 SF	14112 SF	2018 SF	12094 SF	
4th FLOOR	14514 SF	408 SF	14106 SF	1474 SF	12632 SF	
TOTAL AREA	56975 SF	1590 SF	55385 SF	6665 SF	48720 SF	1.14

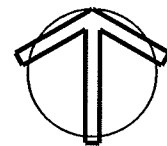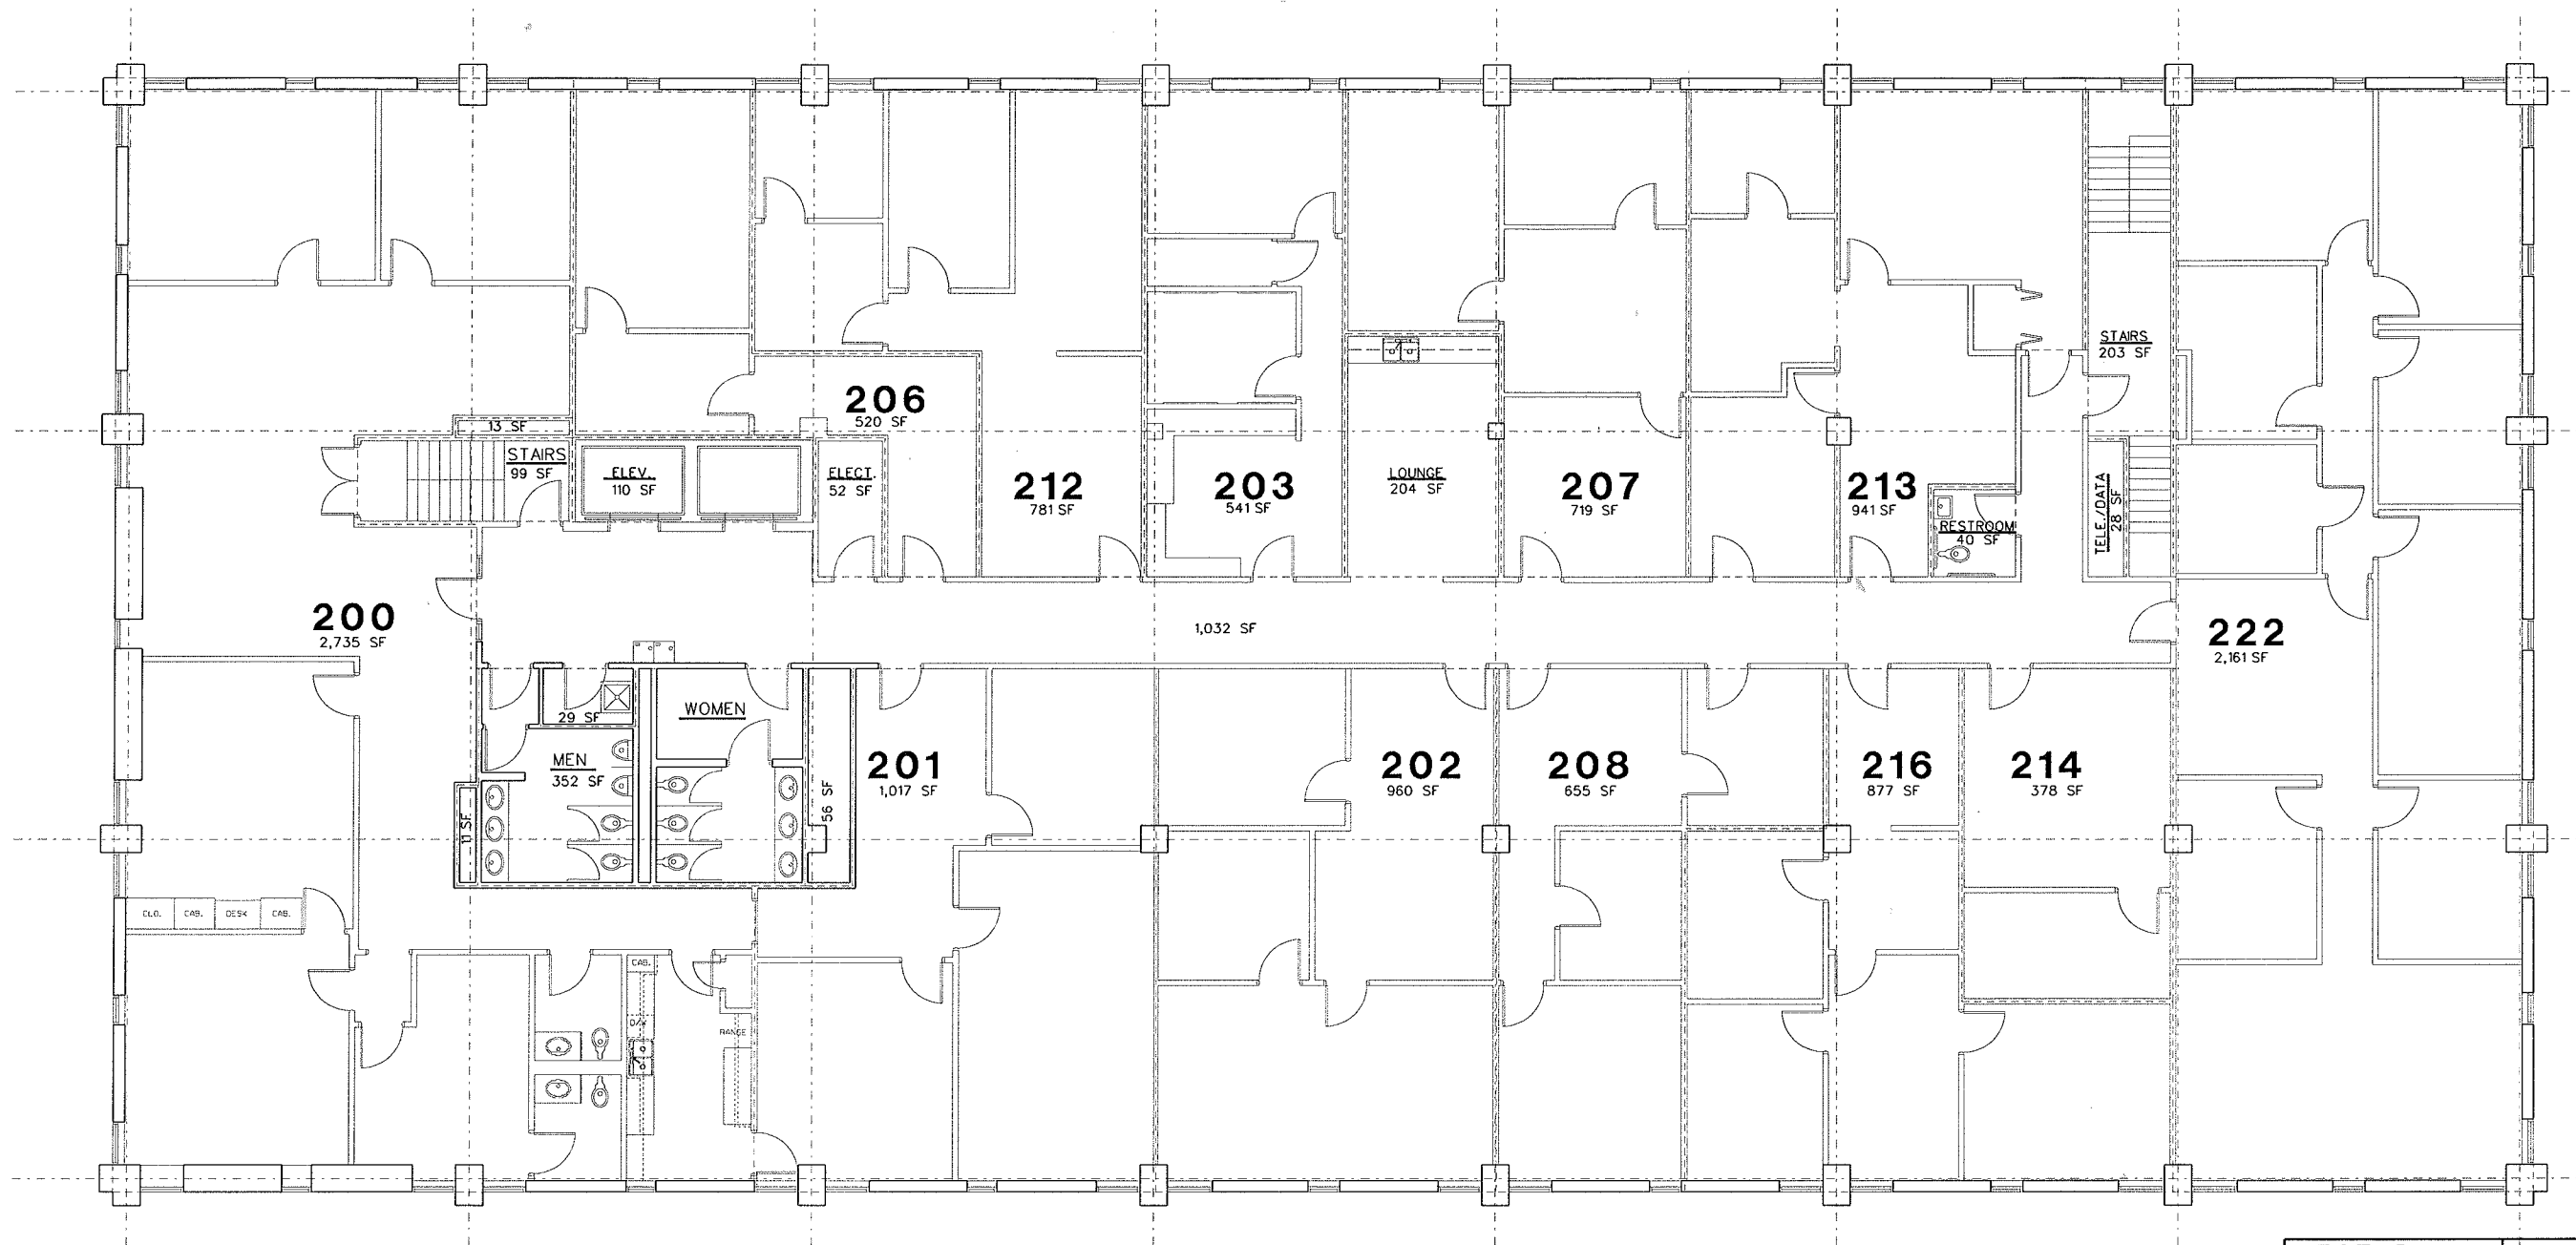


PLAN
NORTH

A200 SECOND FLOOR PLAN

SCALE: 1/16" = 1'-0"

UPDATED: 9/07/2017

LEGEND	USABLE SF	RENT ROLL
SUITE 200	2735 SF	2948 SF
SUITE 201	1017 SF	1179 SF
SUITE 202	960 SF	1092 SF
SUITE 203	541 SF	454 SF
SUITE 206	520 SF	523 SF
SUITE 207	719 SF	804 SF
SUITE 208	655 SF	763 SF
SUITE 212	781 SF	956 SF
SUITE 213	941 SF	1055 SF
SUITE 214	378 SF	419 SF
SUITE 216	877 SF	900 SF
SUITE 222	2161 SF	2300 SF
COMMON AREAS	2229 SF	
USABLE AREA	12,285 SF	
2nd FLOOR TOTAL	14,514 SF	13,393 SF

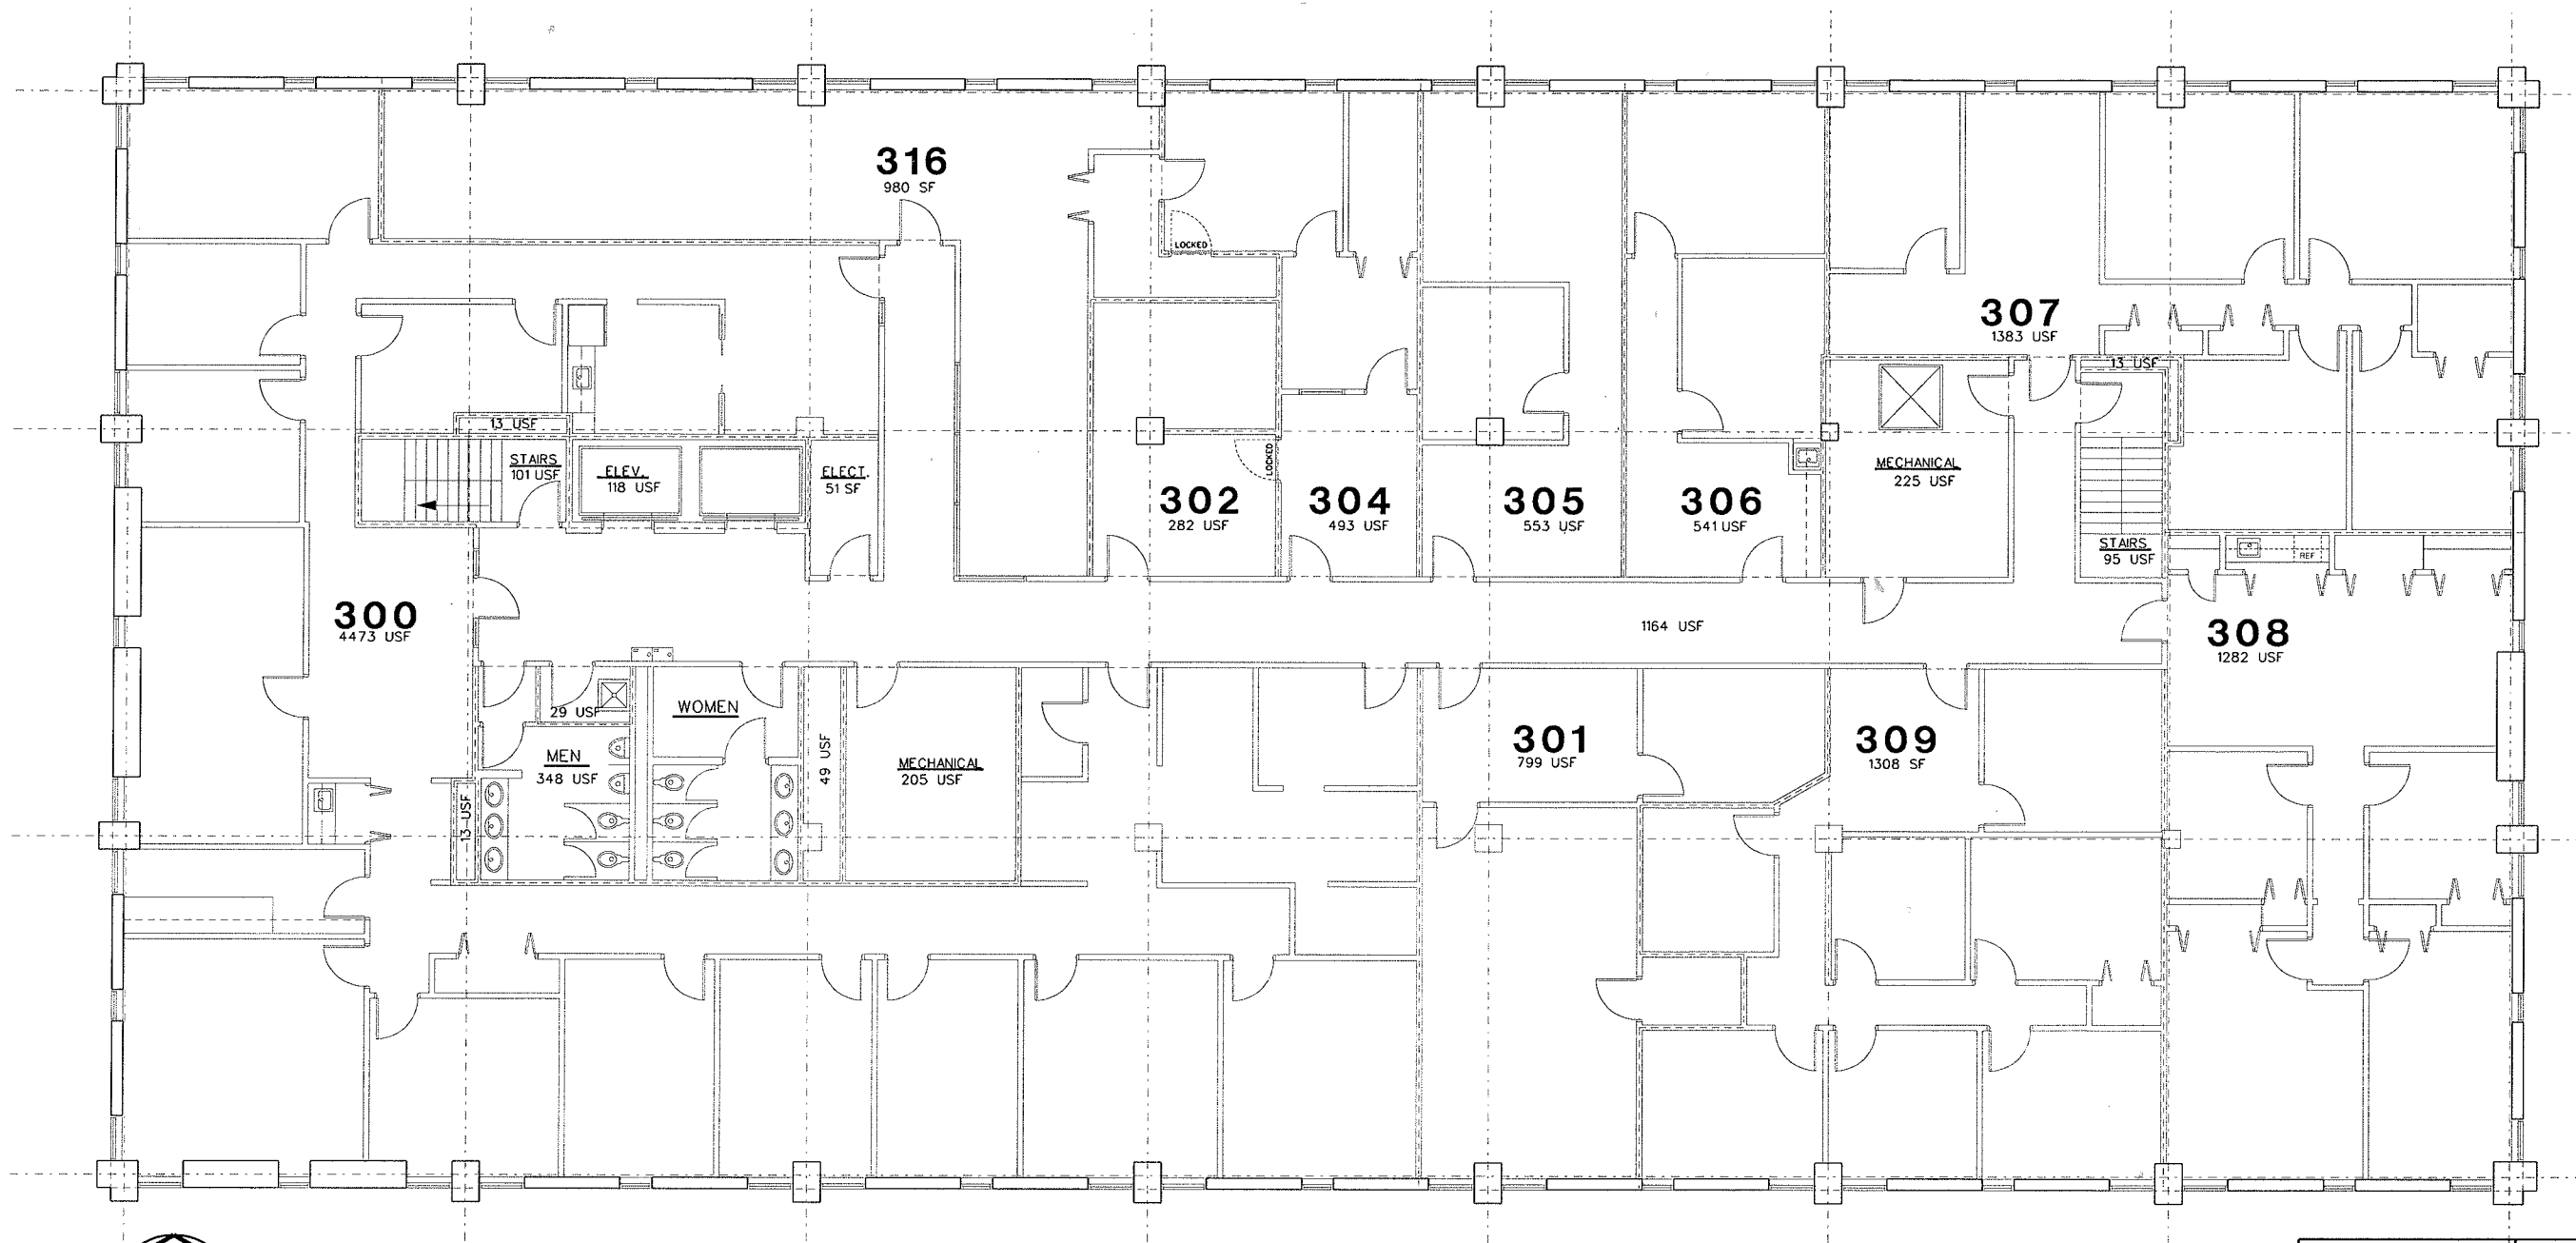


A300 THIRD FLOOR PLAN

SCALE: 1/16" = 1'-0"

UPDATED: 9/07/2017

LEGEND	USABLE SF	RENT ROLE
SUITE 300	4473 SF	5134 SF
SUITE 301	799 SF	851 SF
SUITE 302	282 SF	316 SF
SUITE 304	493 SF	364 SF
SUITE 305	553 SF	615 SF
SUITE 306	541 SF	609 SF
SUITE 307	1383 SF	1542 SF
SUITE 308	1282 SF	1391 SF
SUITE 309	1308 SF	1285 SF
SUITE 316	980 SF	1074 SF
COMMON AREAS	2420 SF	
USABLE AREA	12,094 SF	
3rd FLOOR TOTAL	14,514 SF	13,181 SF

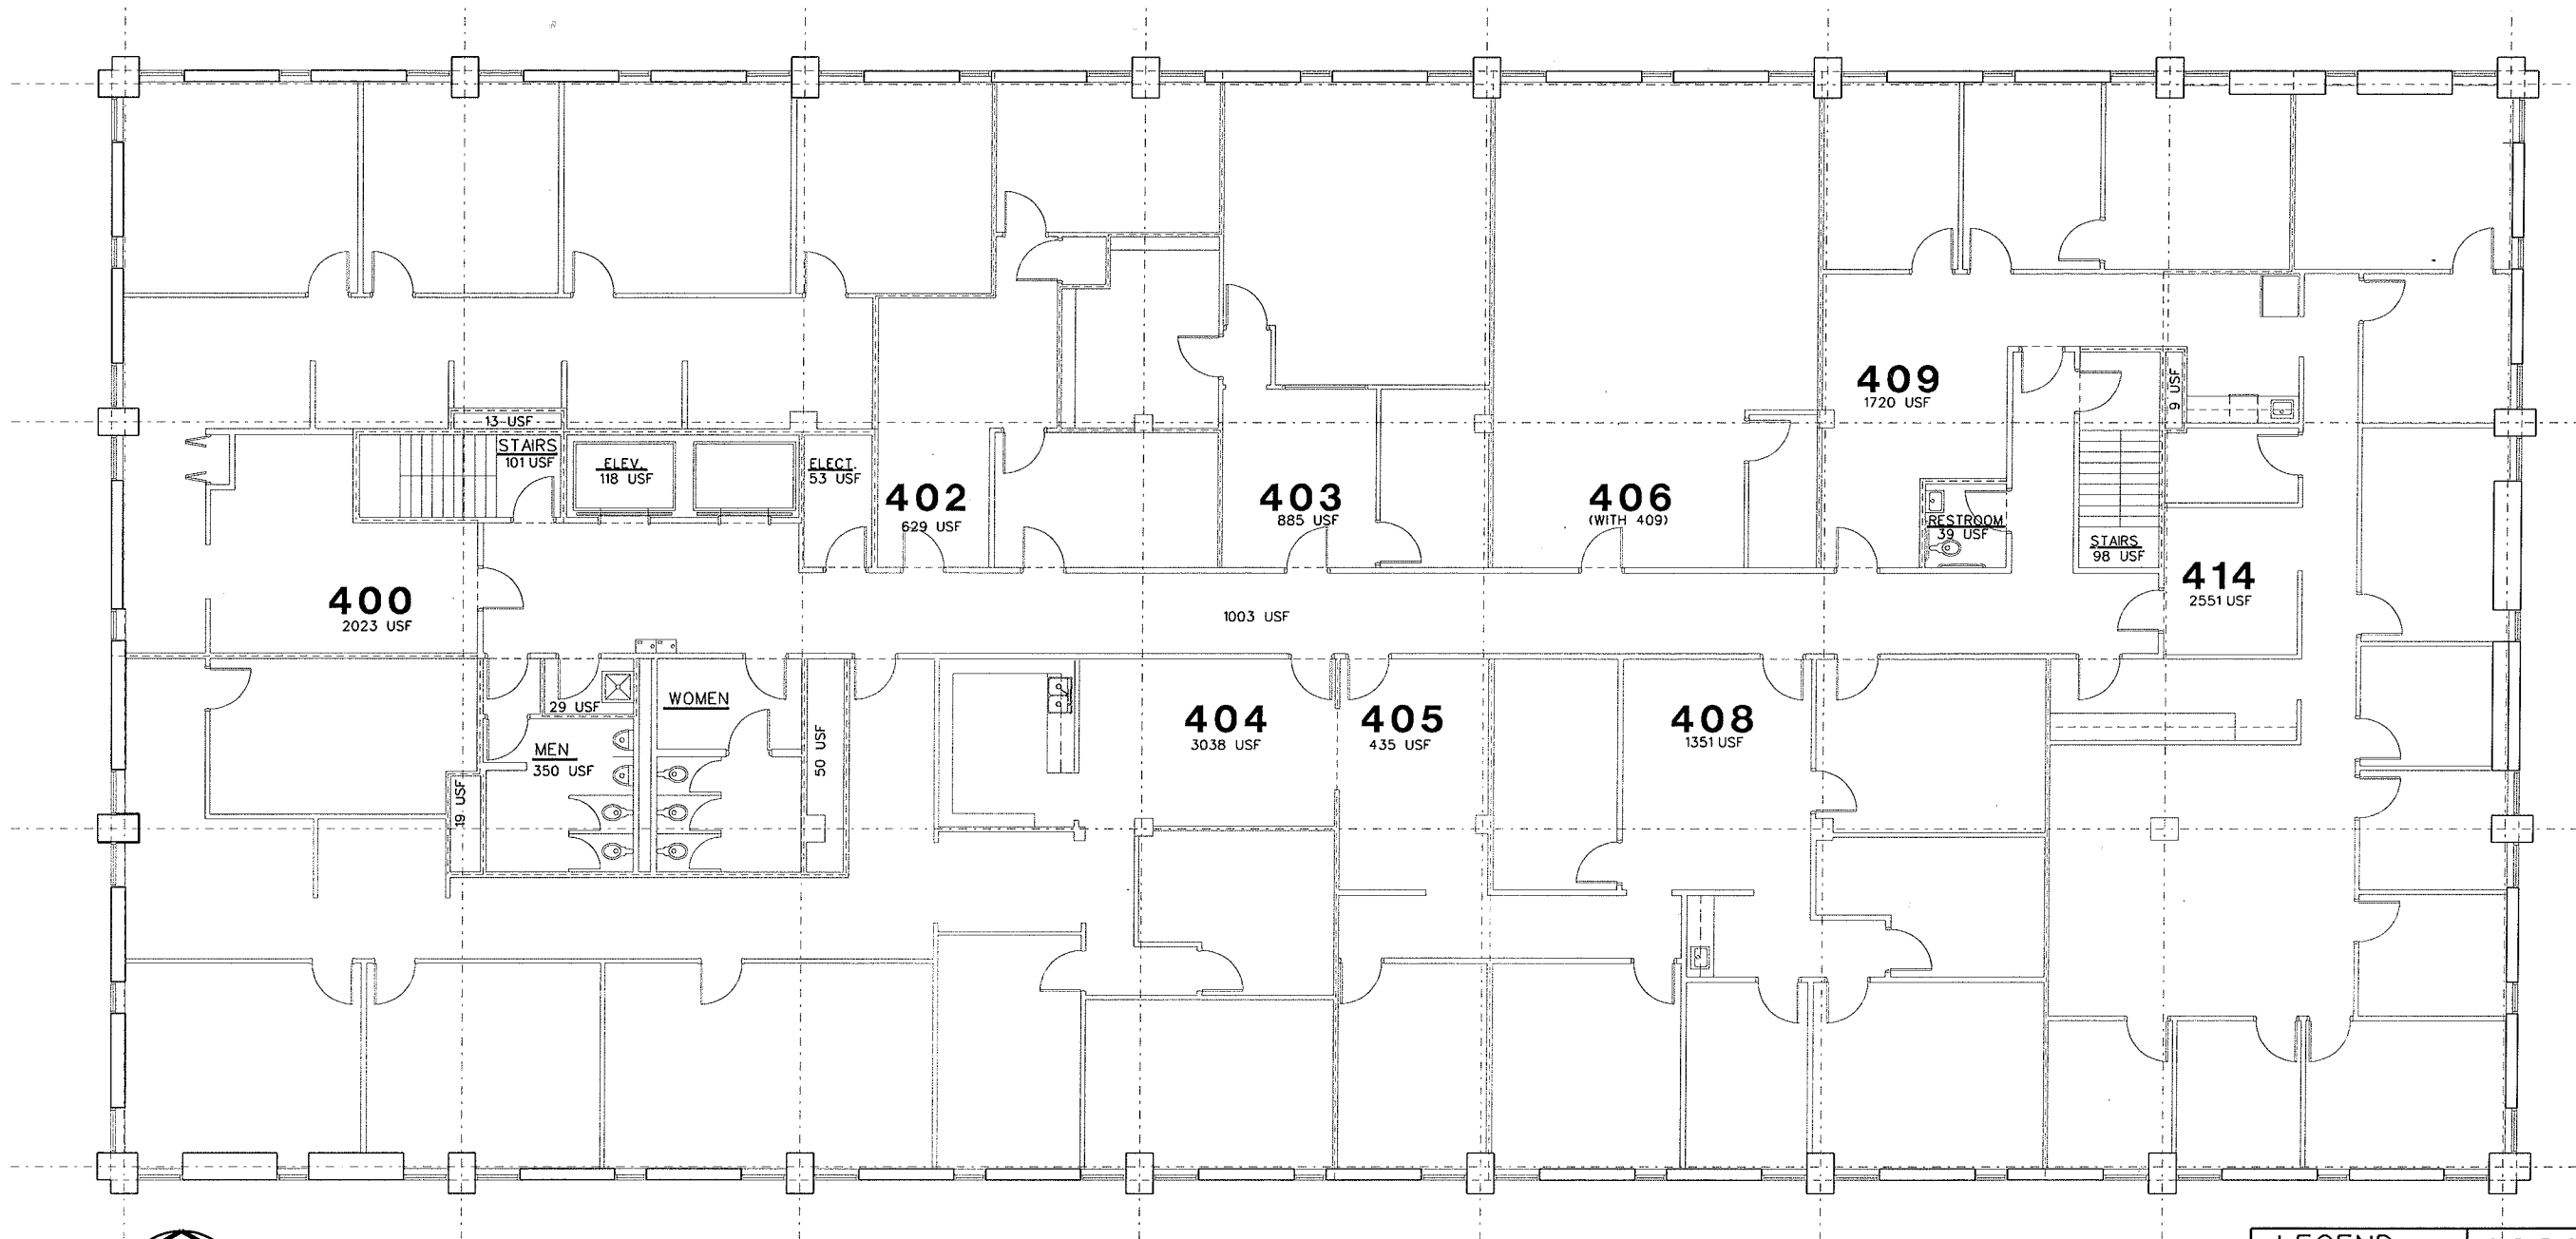

A400 FOURTH FLOOR PLAN

SCALE: 1/16" = 1'-0"

UPDATED: 2/08/2018

LEGEND	USABLE SF	RENT ROLE
SUITE 400	2023 SF	2103 SF
SUITE 402	629 SF	770 SF
SUITE 403	885 SF	1020 SF
SUITE 404	3038 SF	3387 SF
SUITE 405	435 SF	508 SF
SUITE 406	885 SF	
SUITE 408	835 SF	1518 SF
SUITE 409	1720 SF	1971 SF
SUITE 414	2551 SF	2839 SF
COMMON AREAS	1882 SF	
USABLE AREA	12,632 SF	
4th FLOOR TOTAL	14,514 SF	14,116 SF